


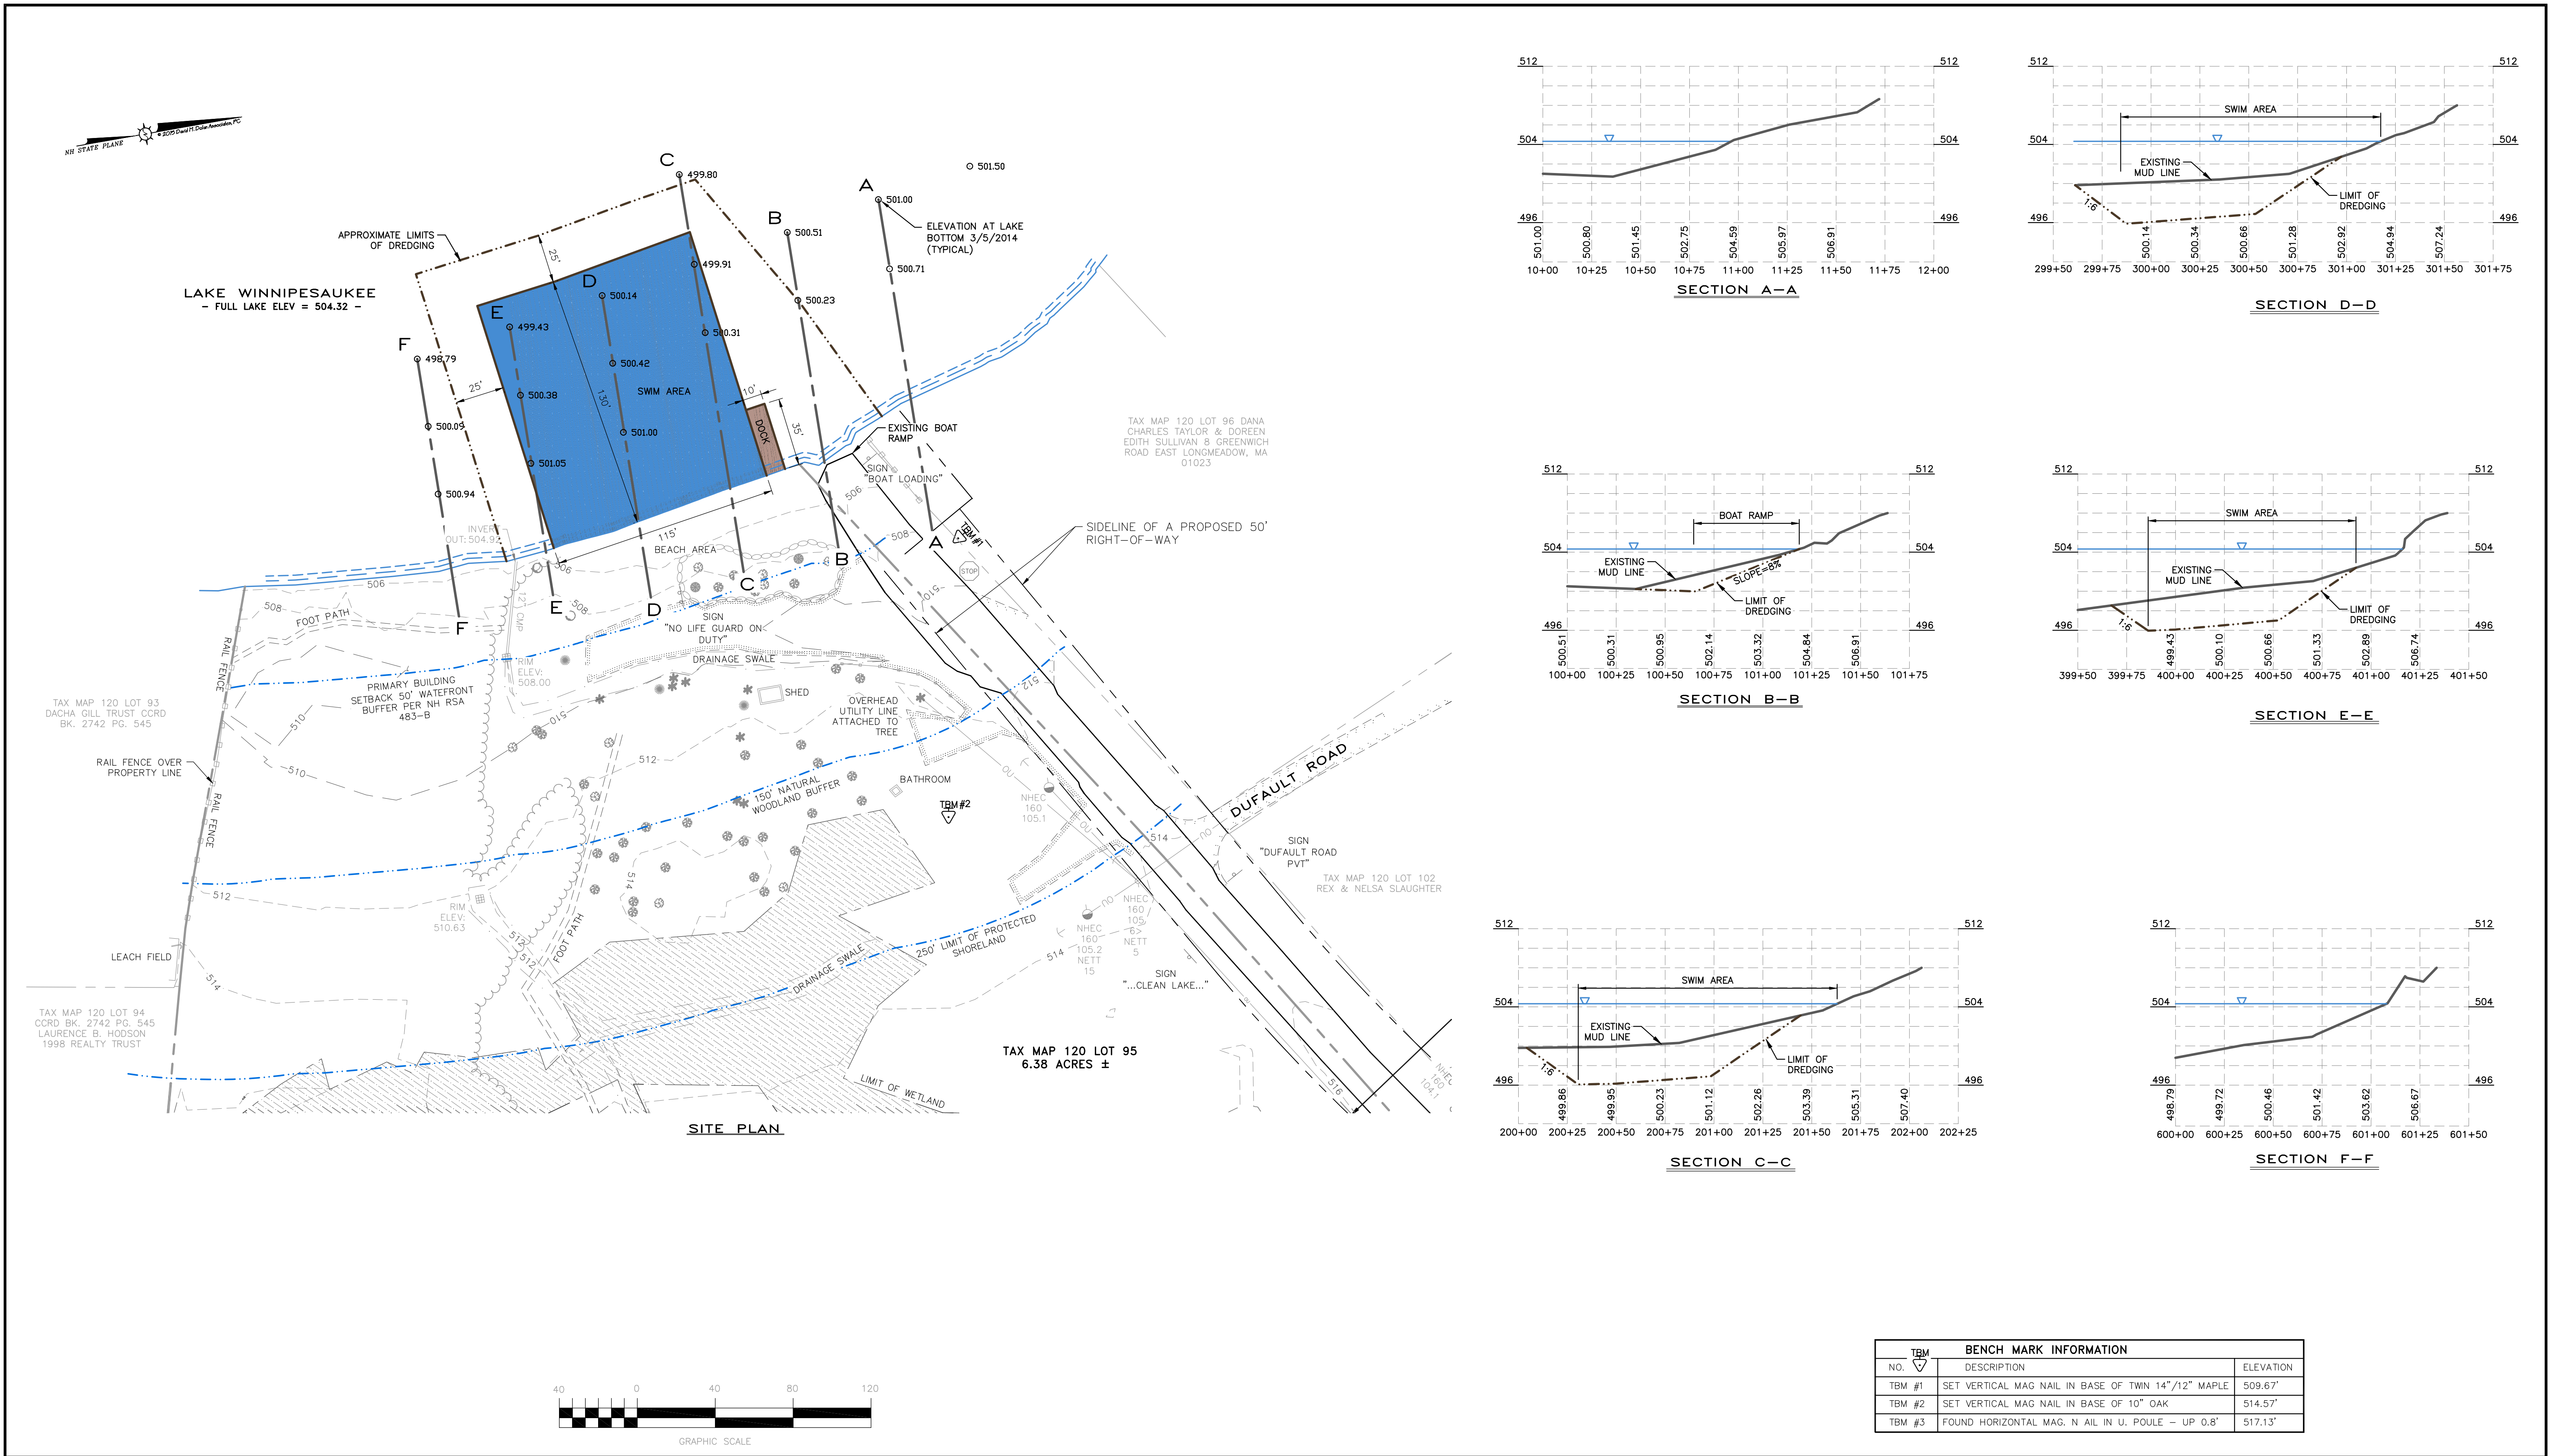

REVISIONS			
NUMBER	DATE	BY	DESCRIPTION

For Review Only
12/09/2016

KV Partners
CONSULTING ENGINEERS

PO BOX 7721
GILFORD, NH 03247
TEL: (603) 513-1909

PO BOX 432
NEW BOSTON, NH 03070
TEL: (603) 413-6650

www.kvpllc.com

DATE:	11/21/16
SCALE:	AS SHOWN
DESIGNED BY:	RGR
DRAWN BY:	NMT
CHECKED BY:	RHK
APPROVED BY:	RHK

STATES LANDING BEACH IMPROVEMENTS PROJECT
MOULTONBOROUGH, NEW HAMPSHIRE

DREDGING SITE PLAN AND CROSS SECTIONS

SHEET NO.

1

SHEET 1 OF 1