


**APPENDIX A**  
**STUDY AREA PHOTO LOG**

**FIGURE 6: PHOTO LOCATION PLAN**

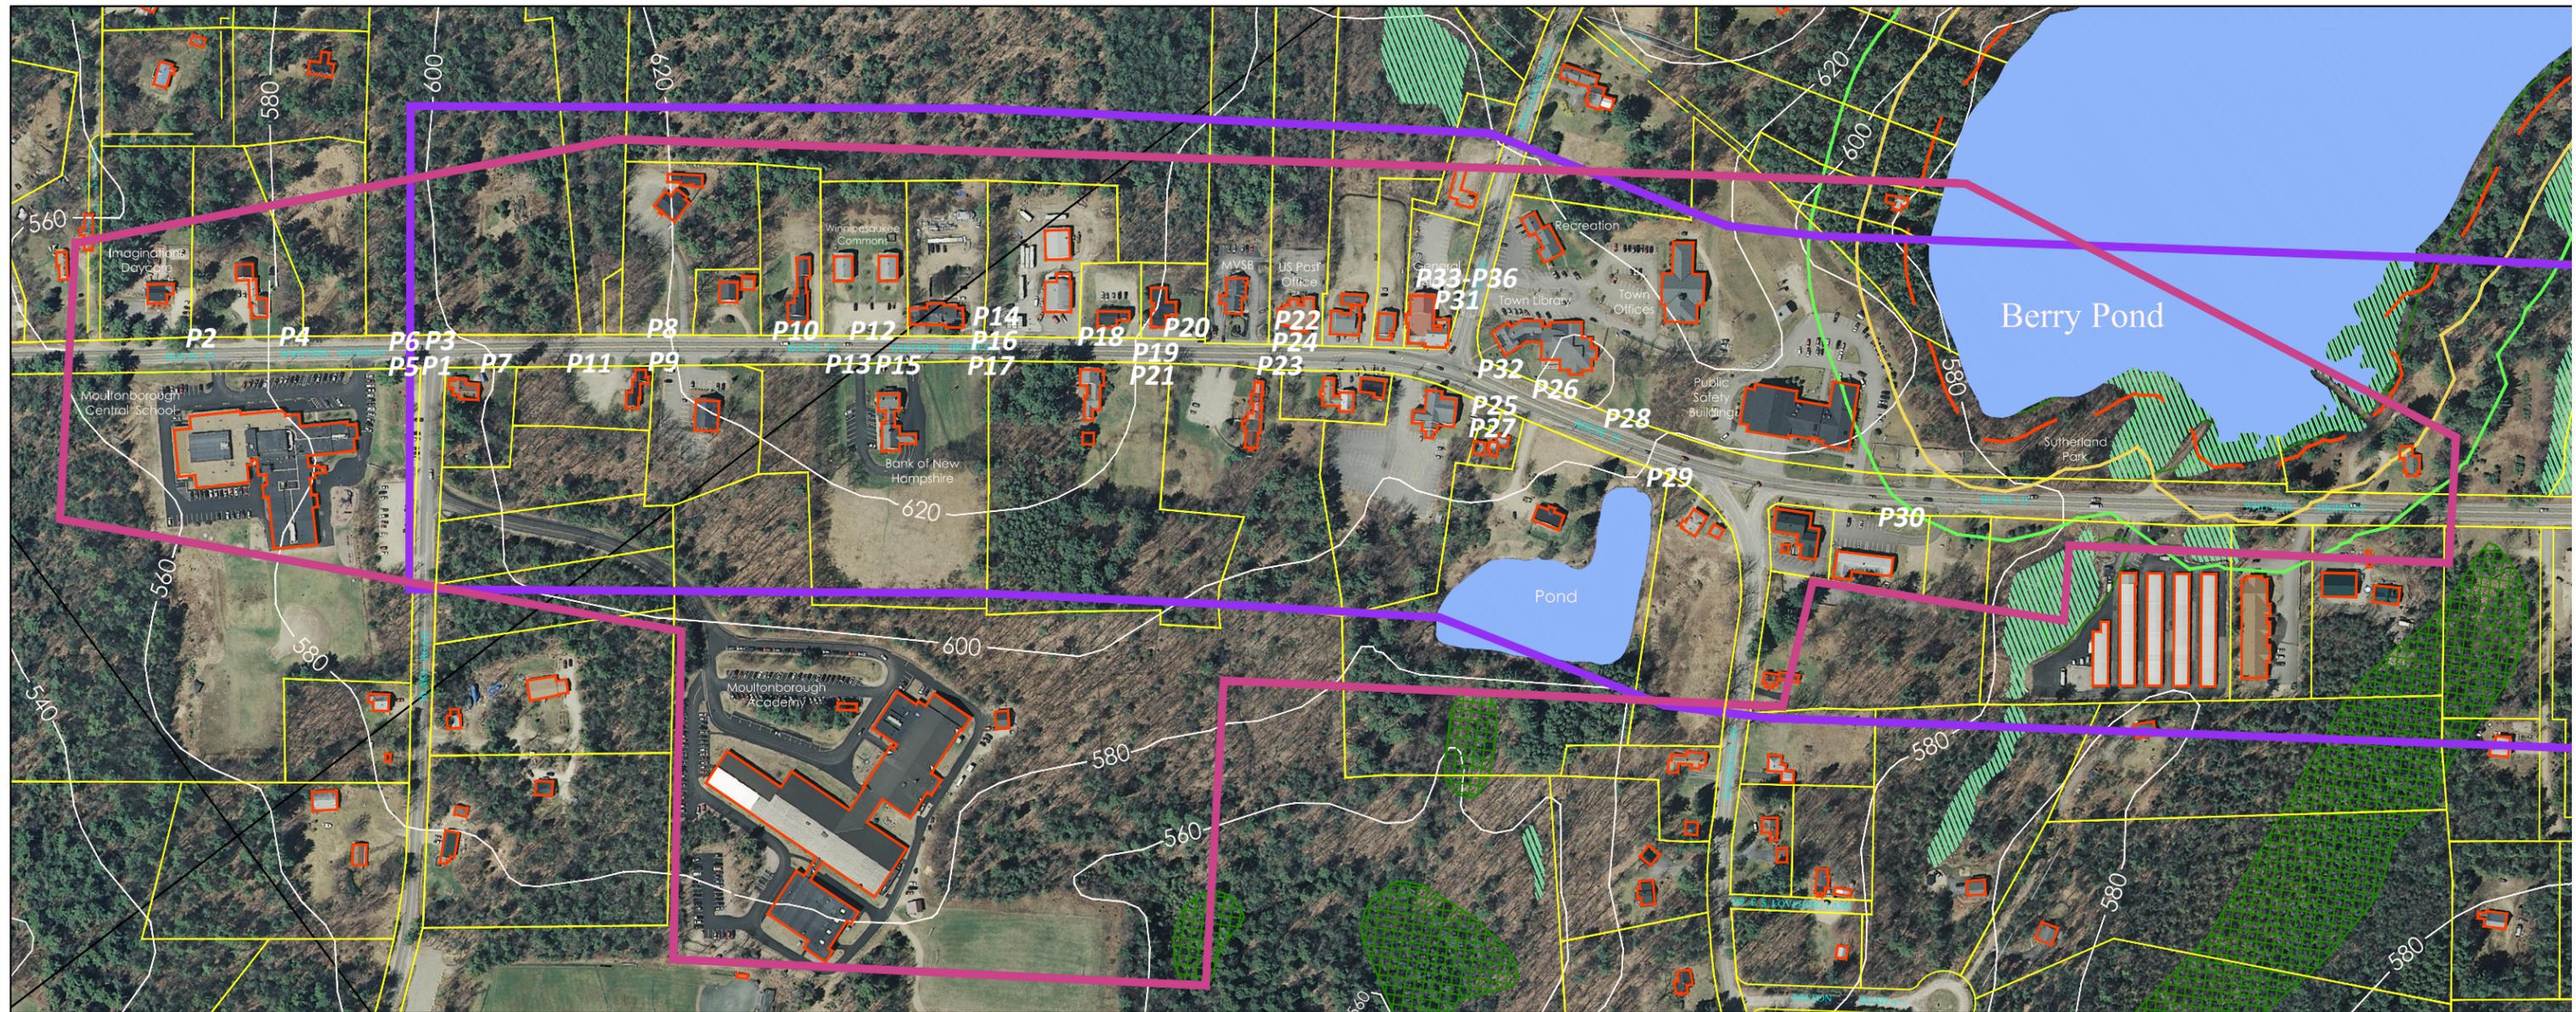

Scale: 1" = 320'

- Legend**
- Contours
  - Parcel Lines
  - ▭ Buildings
  - Drainage Structures
  - Drainage Pipes
  - ▨ Wetlands
  - ▨ Village Zone C Boundary
  - ▨ Limits of Study Area
  - Comprehensive Shoreland Protection Area
  - 50' Waterfront Buffer/Primary Building Setback
  - 150' Natural Woodland Buffer
  - 250' Protected Shoreland
  - NWI Wetlands
  - Lacustrine
  - Palustrine
  - Riverine

**P1** Photo Location

# Village Sidewalk Study

## Moultonborough New Hampshire

### 2013

**NOTES**

THIS MAP IS BASED ON THE TOWN OF MOULTONBOROUGH, NH PROPERTY MAPS PREPARED IN 2009 BY CARTOGRAPHIC ASSOCIATES, INC. IT IS INTENDED FOR REFERENCE AND PLANNING PURPOSES ONLY.

PROPERTY LINES CURRENT TO APRIL 1, 2012

Prepared by:  
**KVPartners**  
CONSULTING ENGINEERS

g2+1 LLC  
Landscape Architecture Site Planning Graphics  
70 New Road, Safford, New Hampshire 05568  
pvt@kvpartners.com www.g2plus.com



P1. NH Route 25 (Looking West)



P2. NH Route 25 (Looking West)



P3. Blake Road



P4. NH Route 25 (Looking East)



P5. NH Route 25 (Looking East)



P6. NH Route 25 (Looking East)



P7. NH Route 25 (Looking West)



P8. NH Route 25 (Looking West)



P9. NH Route 25 (Looking West)



P10. NH Route 25 (Looking West)



P11. NH Route 25 (Looking East)



P12. NH Route 25 (Looking East)



P13. NH Route 25 (Looking West)



P14. NH Route 25 (Looking West)



P15. NH Route 25 (Looking East)



P16. NH Route 25 (Looking East)



P17. NH Route 25 (Looking West)



P18. NH Route 25 (Looking East)