


Approximate Scale: one inch = eight feet

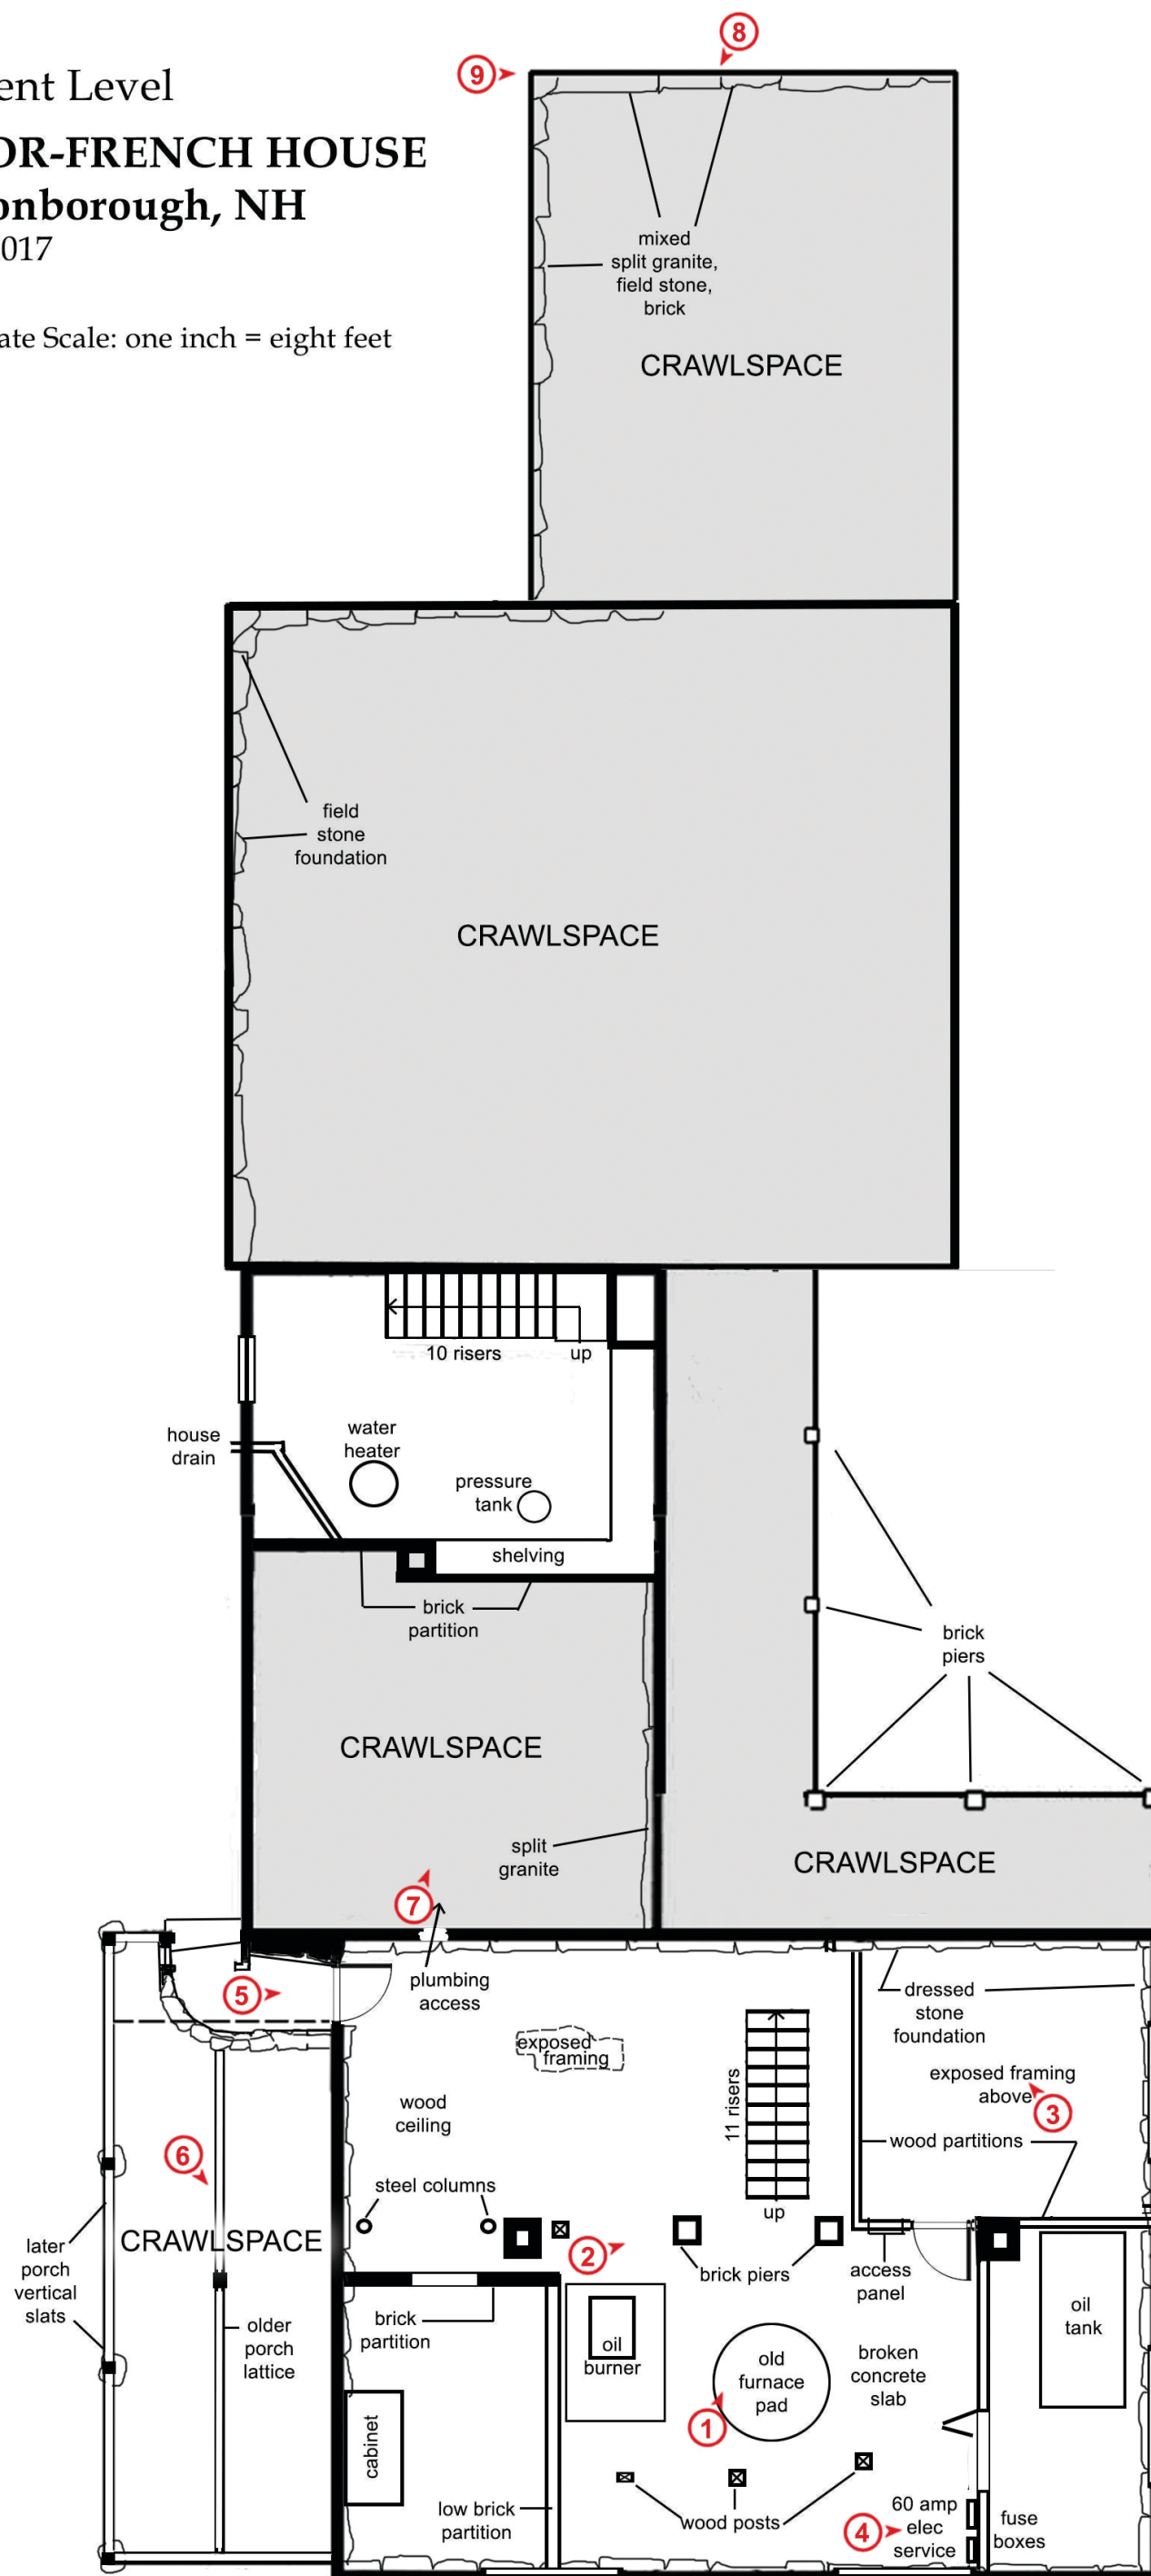



Second Floor Level

TAYLOR-FRENCH HOUSE

Moultonborough, NH

July 18, 2017

Approximate Scale: one inch = eight feet

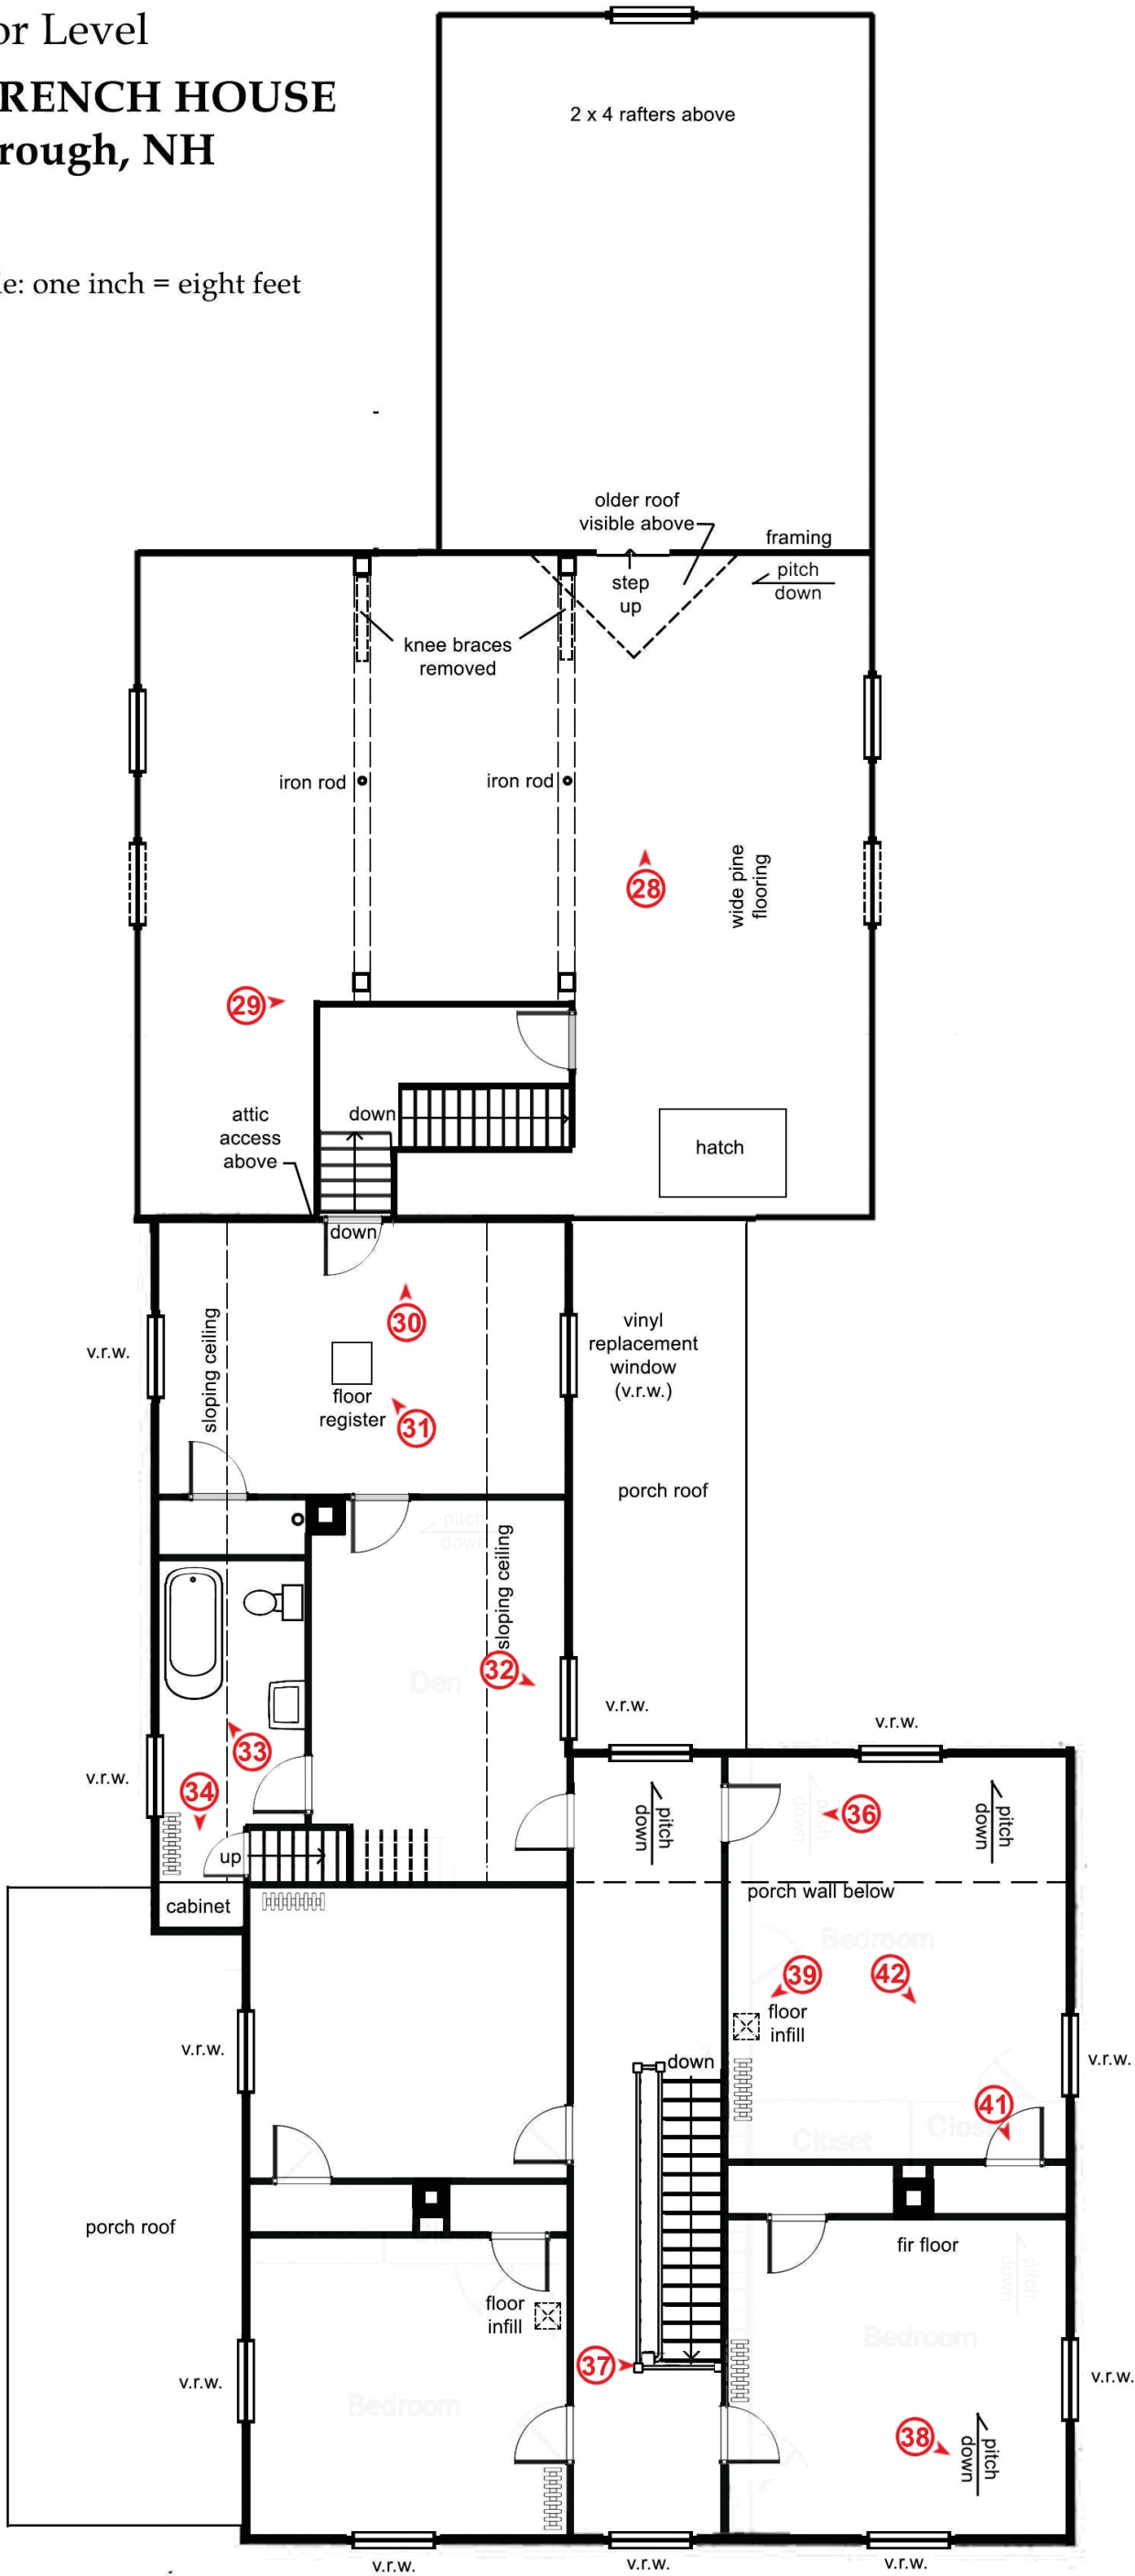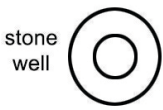



Attic Level

TAYLOR-FRENCH HOUSE

Moultonborough, NH

July 18, 2017

Approximate Scale: one inch = eight feet

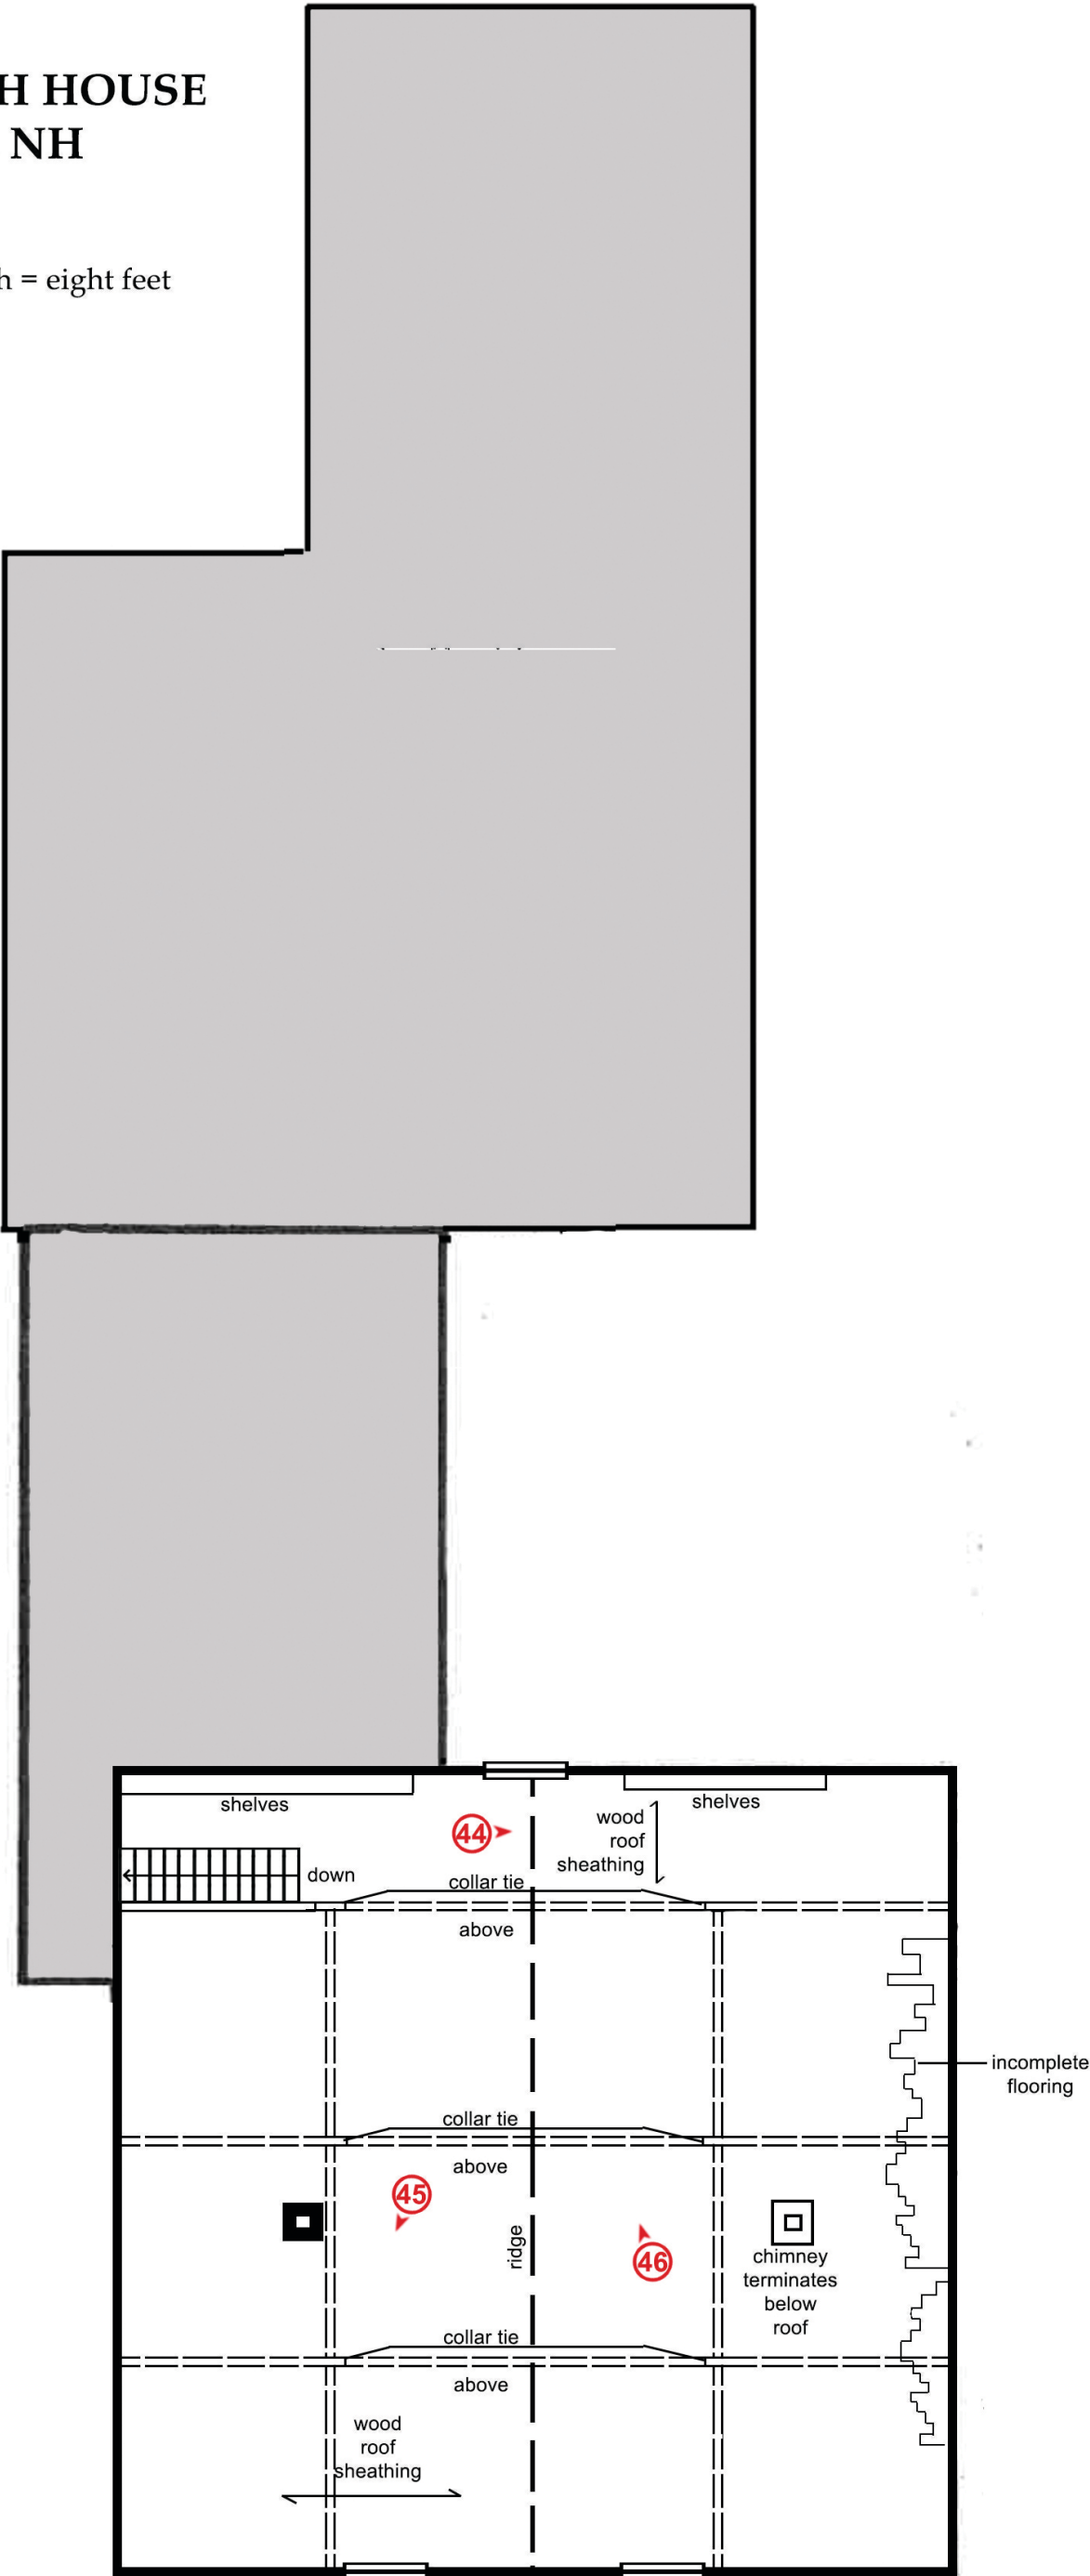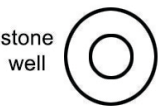

Roof Level
TAYLOR-FRENCH HOUSE
Moultonborough, NH
July 18, 2017

Approximate Scale: one inch = eight feet

